




## T3-C PISO TIPO (1º AO 6º)

R. Actor António Sacramento  
PAÇO DE ARCOS, OEIRAS

[www.urbangardens.pt](http://www.urbangardens.pt)

# LT.2

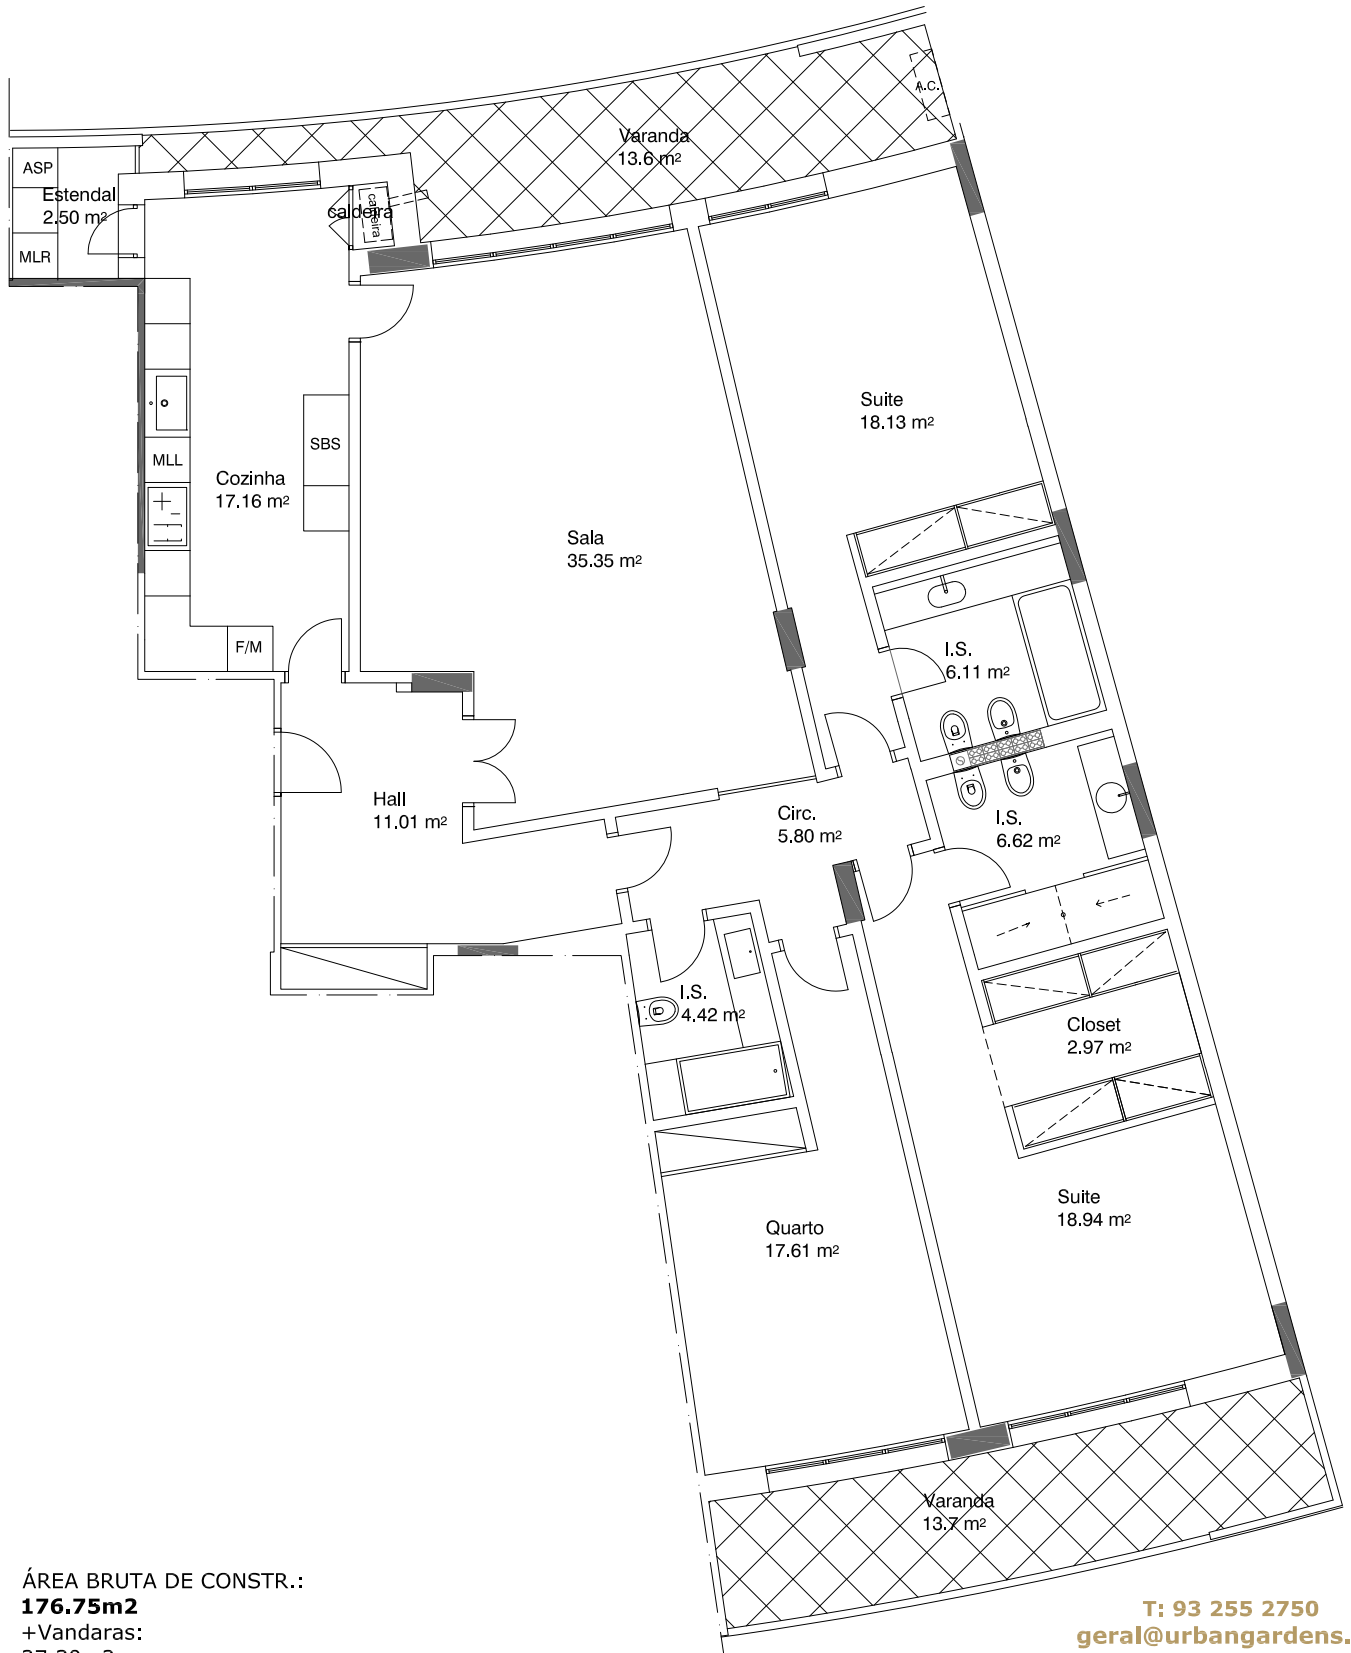

ÁREA BRUTA DE CONSTR.:  
**176.75m<sup>2</sup>**  
+Vandaras:  
27.30m<sup>2</sup>

T: 93 255 2750  
[geral@urbangardens.pt](mailto:geral@urbangardens.pt)

1:100