




www.urbangardens.pt

LT.2

PISO 9 (Recuado)

R. Actor António Sacramento
PAÇO DE ARCOS, OEIRAS

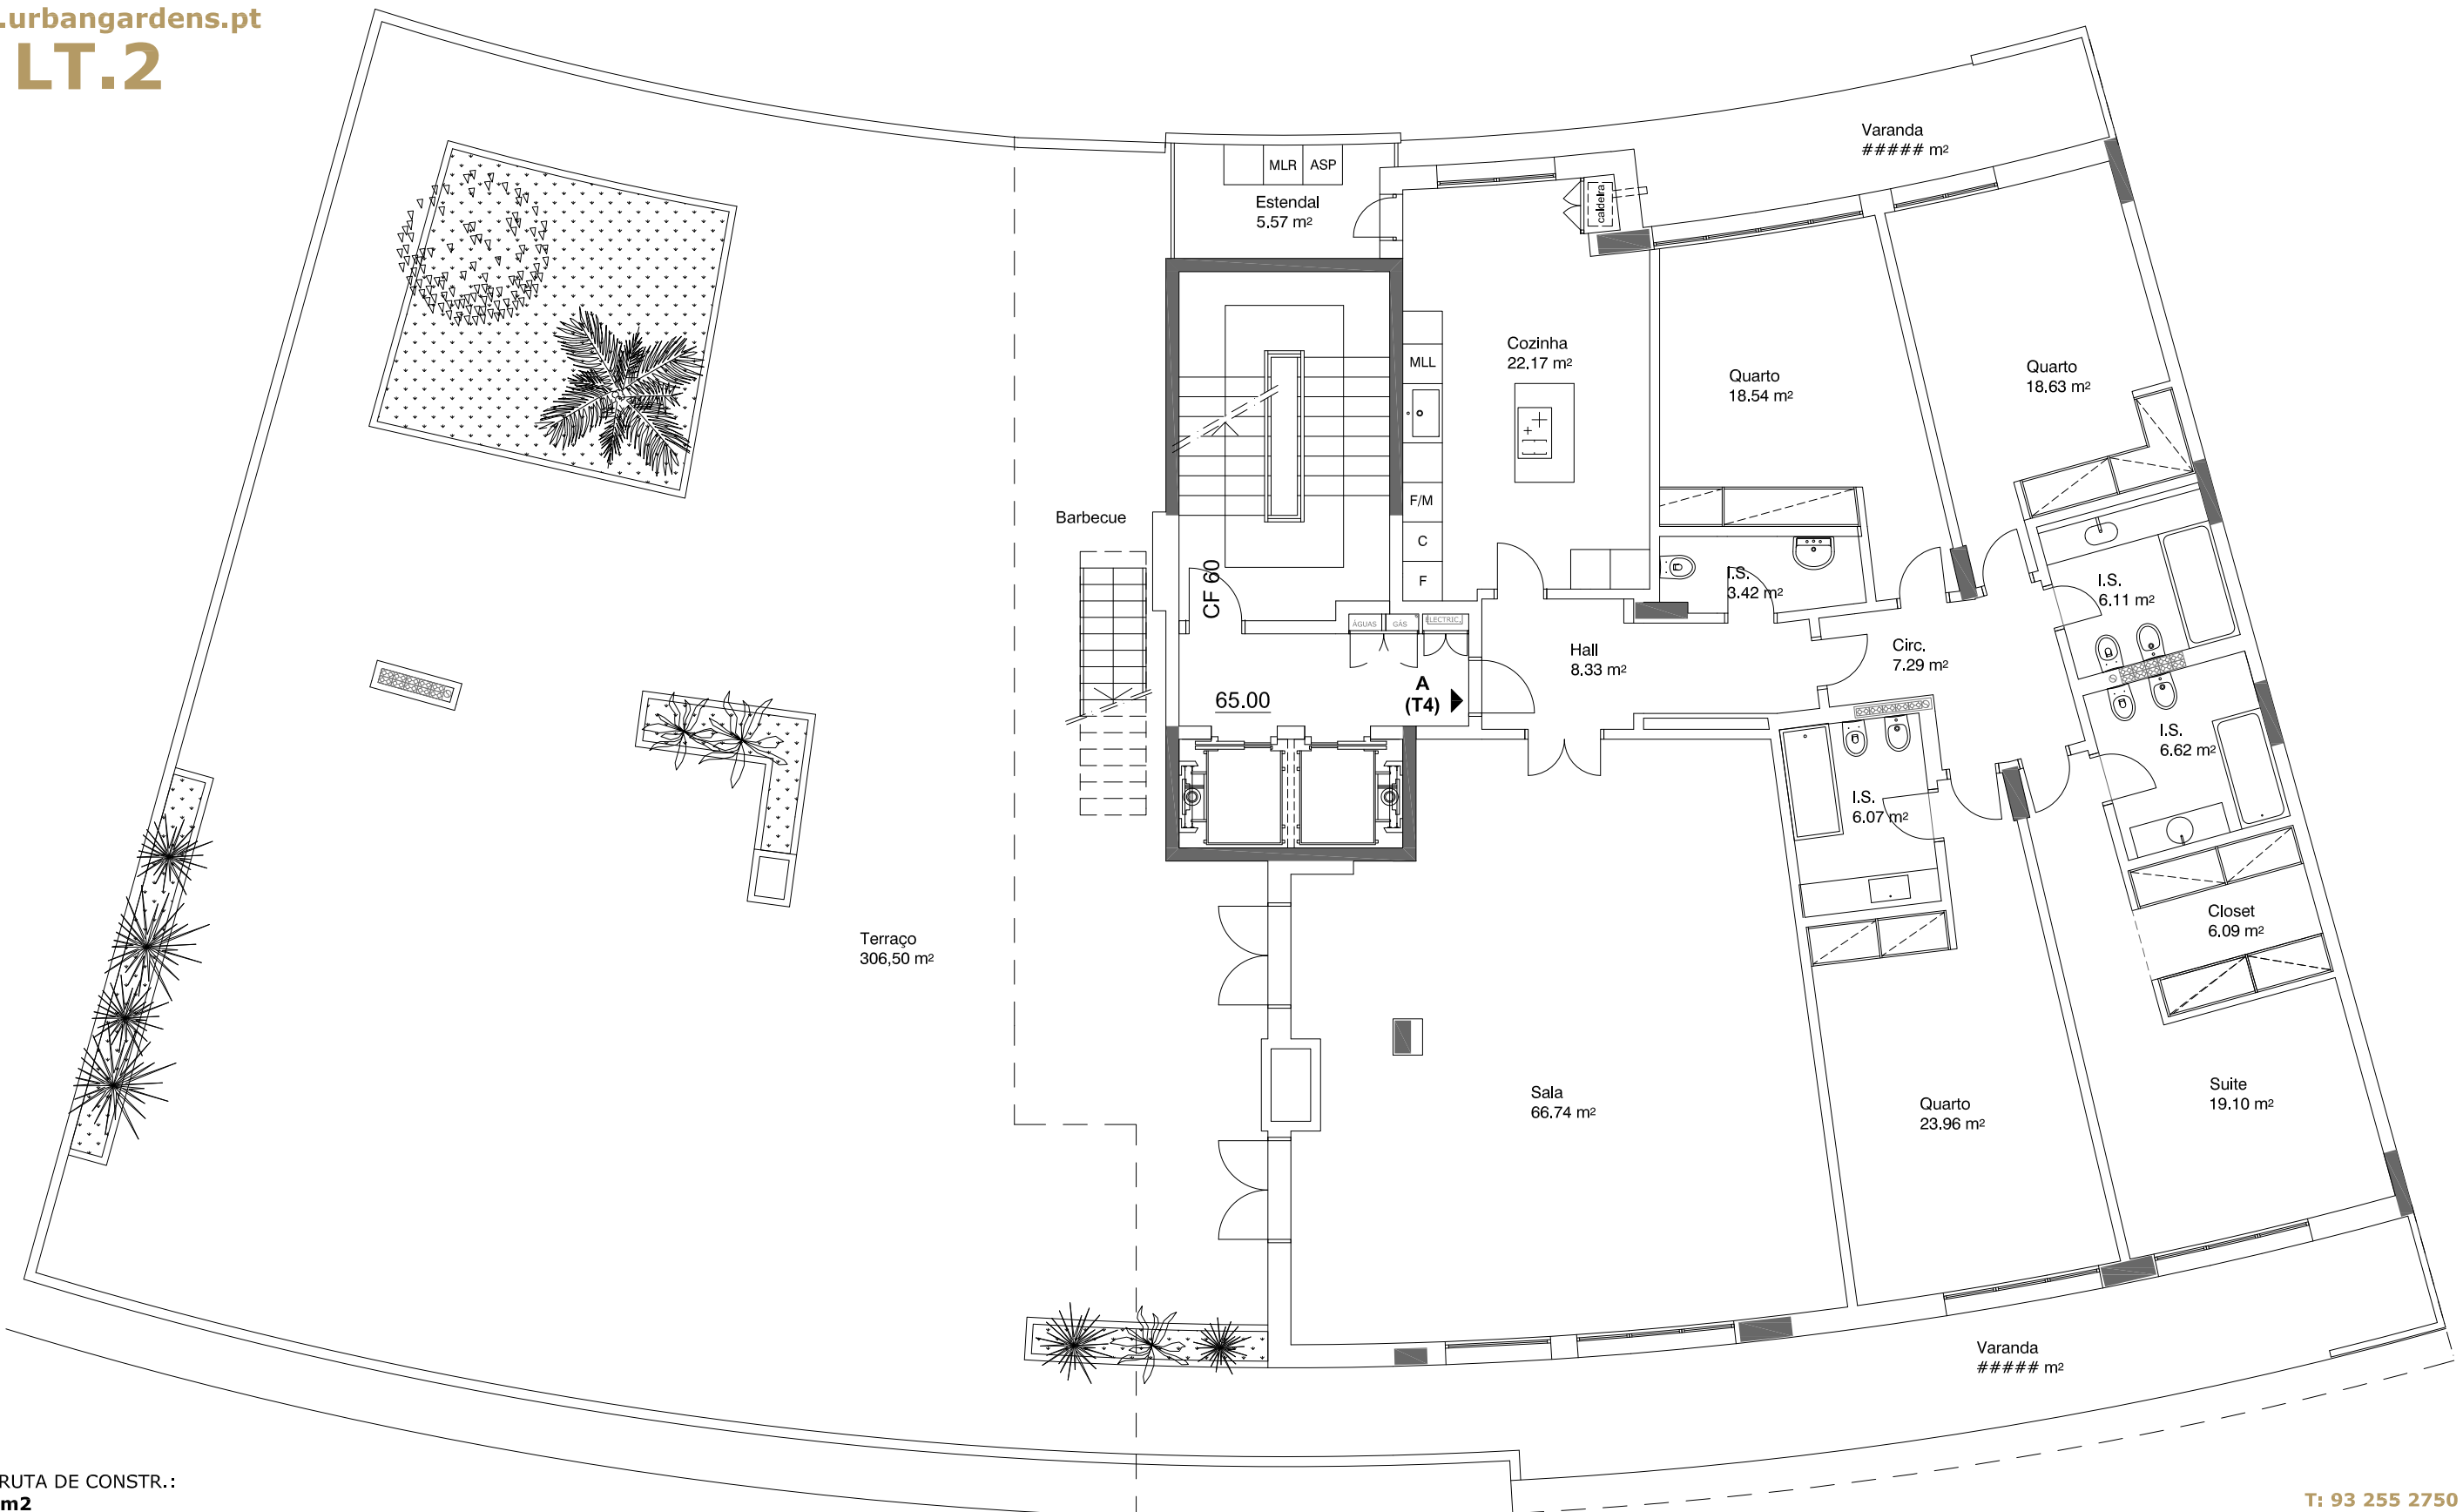

ÁREA BRUTA DE CONSTR.:
251,20m²
+Terraços:
339.50m² + solário cobertura

T: 93 255 2750
geral@urbangardens.pt

1:100