

# T4-B


## PISOS 7º e 8º

R. Actor António Sacramento  
PAÇO DE ARCOS, OEIRAS



[www.urbangardens.pt](http://www.urbangardens.pt)

# LT.3

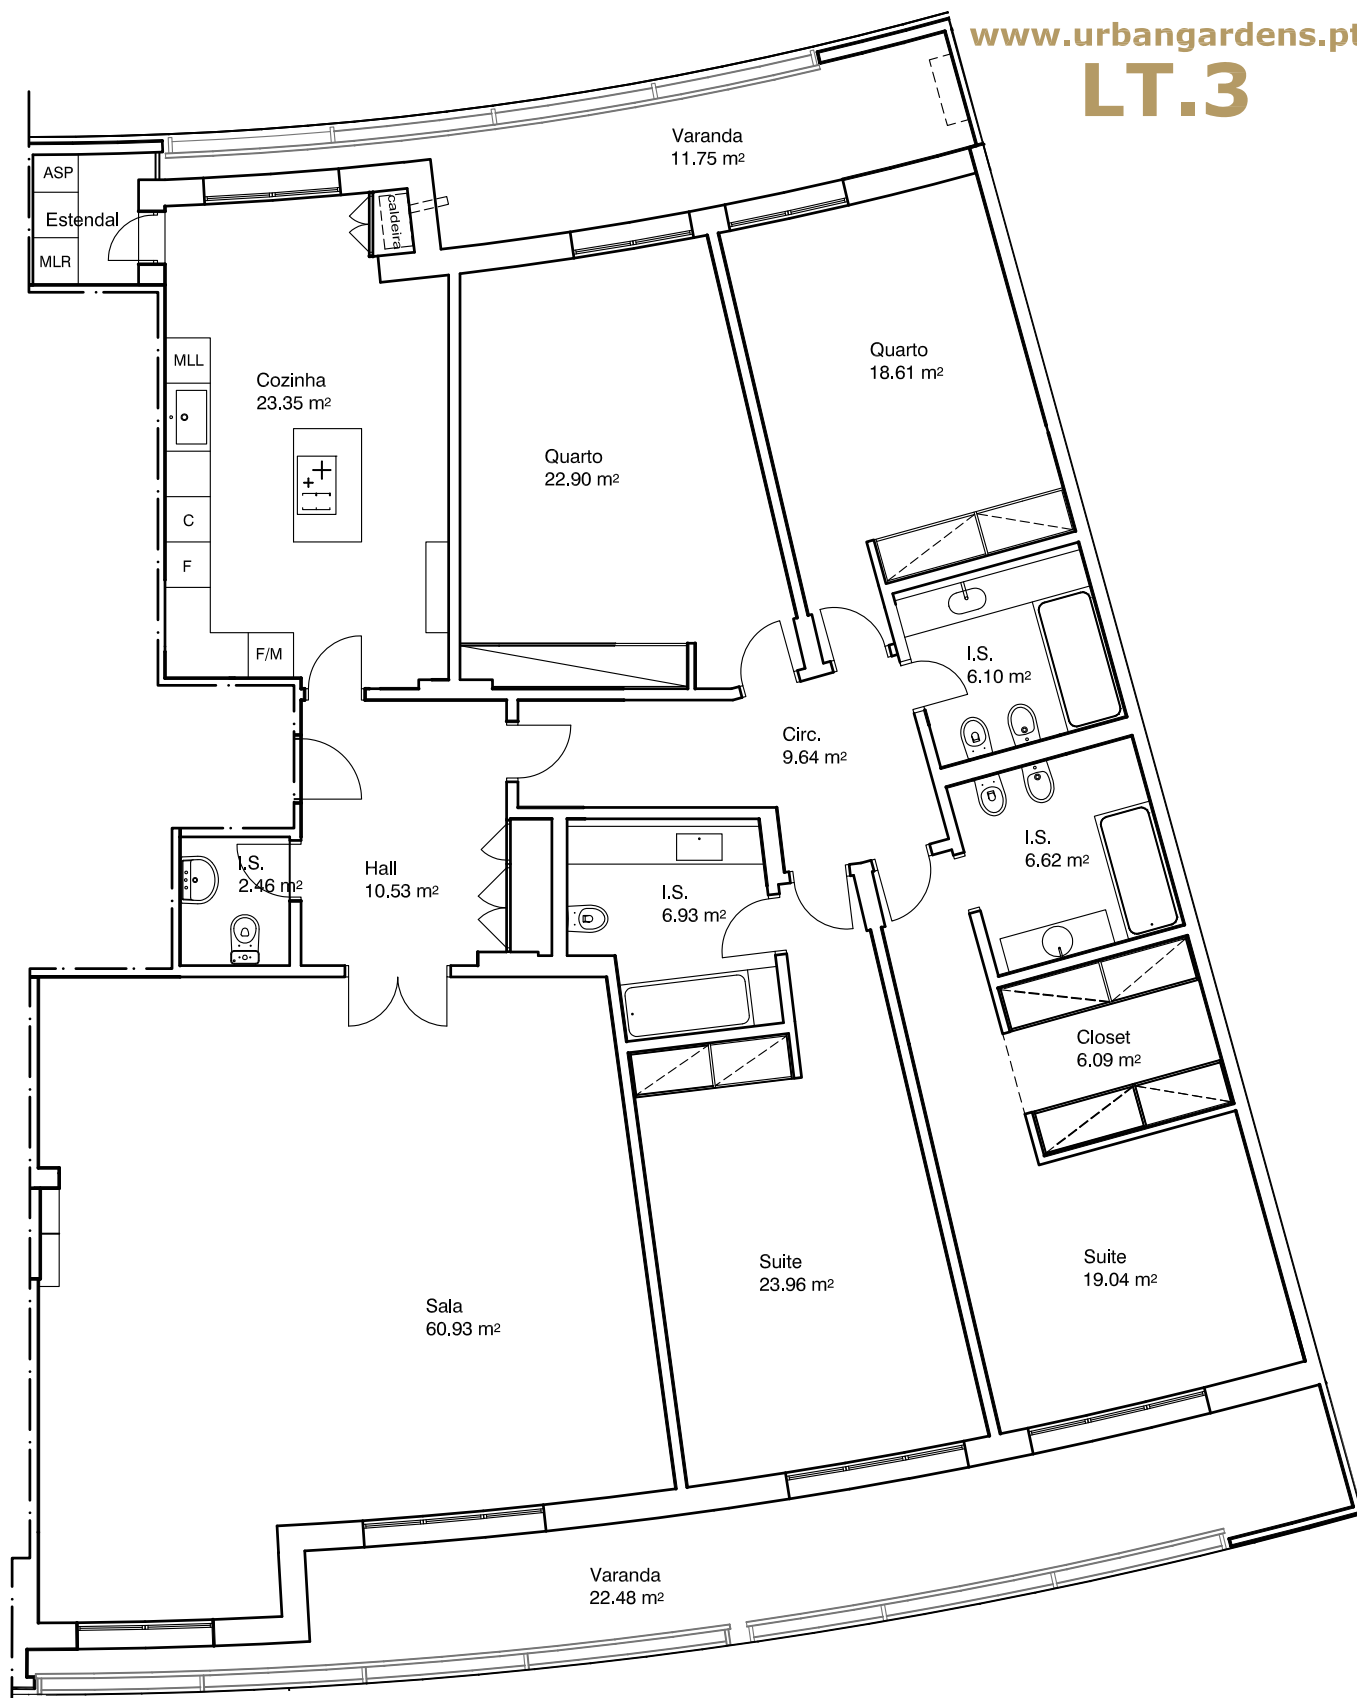

ÁREA BRUTA DE CONSTR.:  
**249.20m<sup>2</sup>**  
+Vandaras:  
33.90m<sup>2</sup>

T: 93 255 2750  
[geral@urbangardens.pt](mailto:geral@urbangardens.pt)

1:100